


33" DECK
TUB OPT.

OPTIONAL WINDOWS
FOR LIVING

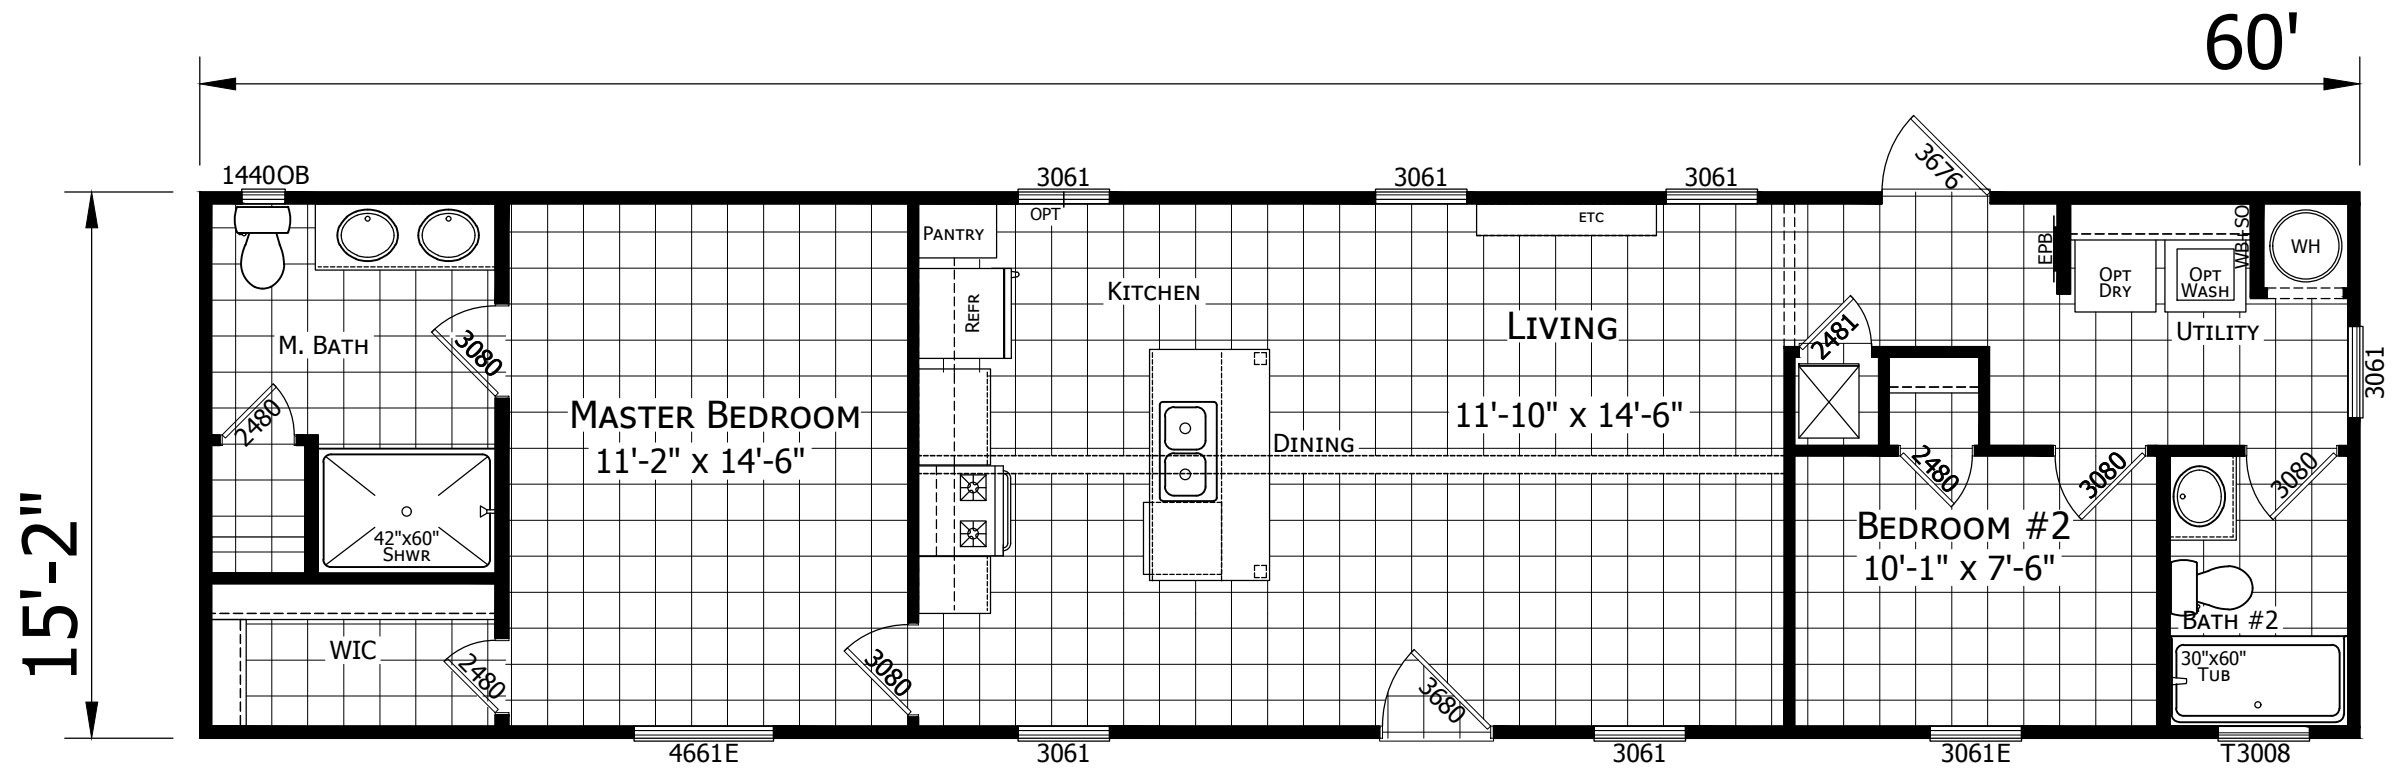

025-H1660-22001
2 BEDROOM 2 BATH
60'-0" x 15'-2"
910 Sq. Ft. TOTAL

**CHAMPION
HOME BUILDERS**

756 W. BIG BEAVER ROAD, SUITE 1000 TROY, MI 48064
PHONE: 248-614-8200

MODIFICATIONS

PROJECT:
025-1660H22001
60'-0" x 15'-2"
2 BD 2 BTH

DRAWN BY: SJAMES
DATE: 09-24-19
SCALE: 3/16" = 1'-0"

TITLE:
LITERATURE
PLAN

FILENAME: 025CHPR-1660H22001 PEARL & ROYAL

SHEET:
L-101 ROYAL
THE ROYAL

PROPRIETARY AND CONFIDENTIAL
THESE DRAWINGS AND SPECIFICATIONS ARE ORIGINAL,
PROPRIETARY AND CONFIDENTIAL MATERIALS OF CHAMPION.
COPYRIGHT © 1976-2022 BY CHAMPION